

Spec Brik and Spec-Brik Jumbo
 Anchor Spacing: 24"vx16"h
 HJR: 4" high units: 12", 8" units: 16"



Spec-Brik Veneer Details


Drawing No. 7003

REVISIONS		REMARKS
MM/DD/YY		
1	12 / 05 / 19	Added Drawings
2	-- / -- / --	...
3	-- / -- / --	...
4	-- / -- / --	...
5	-- / -- / --	...

01

A

Veneer Anchor Spacing

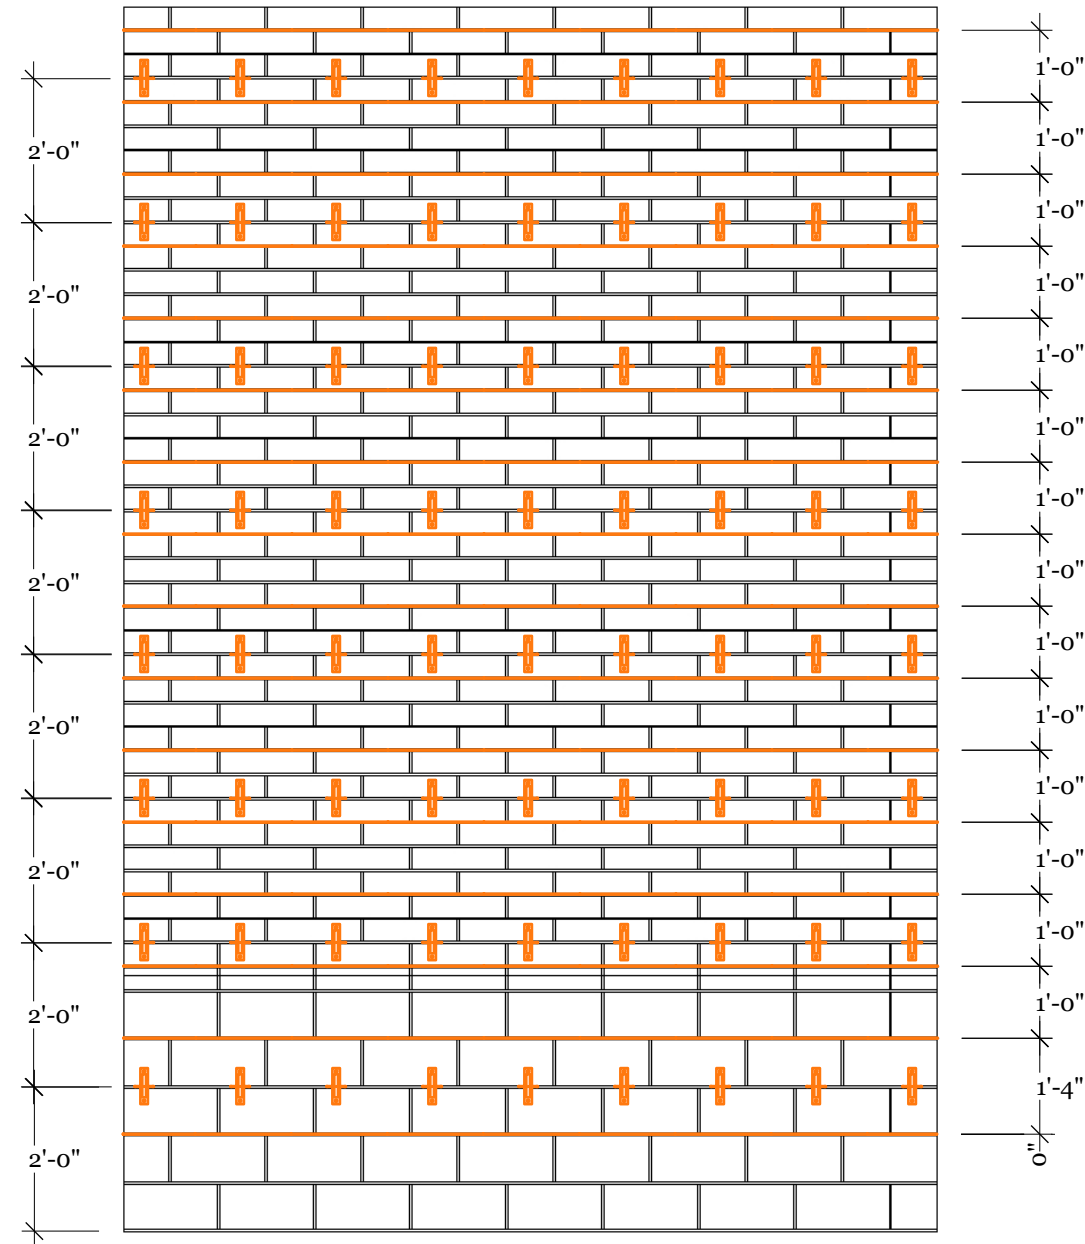

Horizontal Joint Reinforcement Spacing

HJR Spacing 8 high: Every Non-Anchored Course
HJR Spacing 4 high: 12"
Anchor Spacing 24"vx16"h




Spec-Brik Veneer Details

Drawing No. 7003

REVISIONS		
MM/DD/YY	REMARKS	
1 12 / 05 / 19	Added Drawings	
2 -- / -- / --	...	
3 -- / -- / --	...	
4 -- / -- / --	...	
5 -- / -- / --	...	

02

A

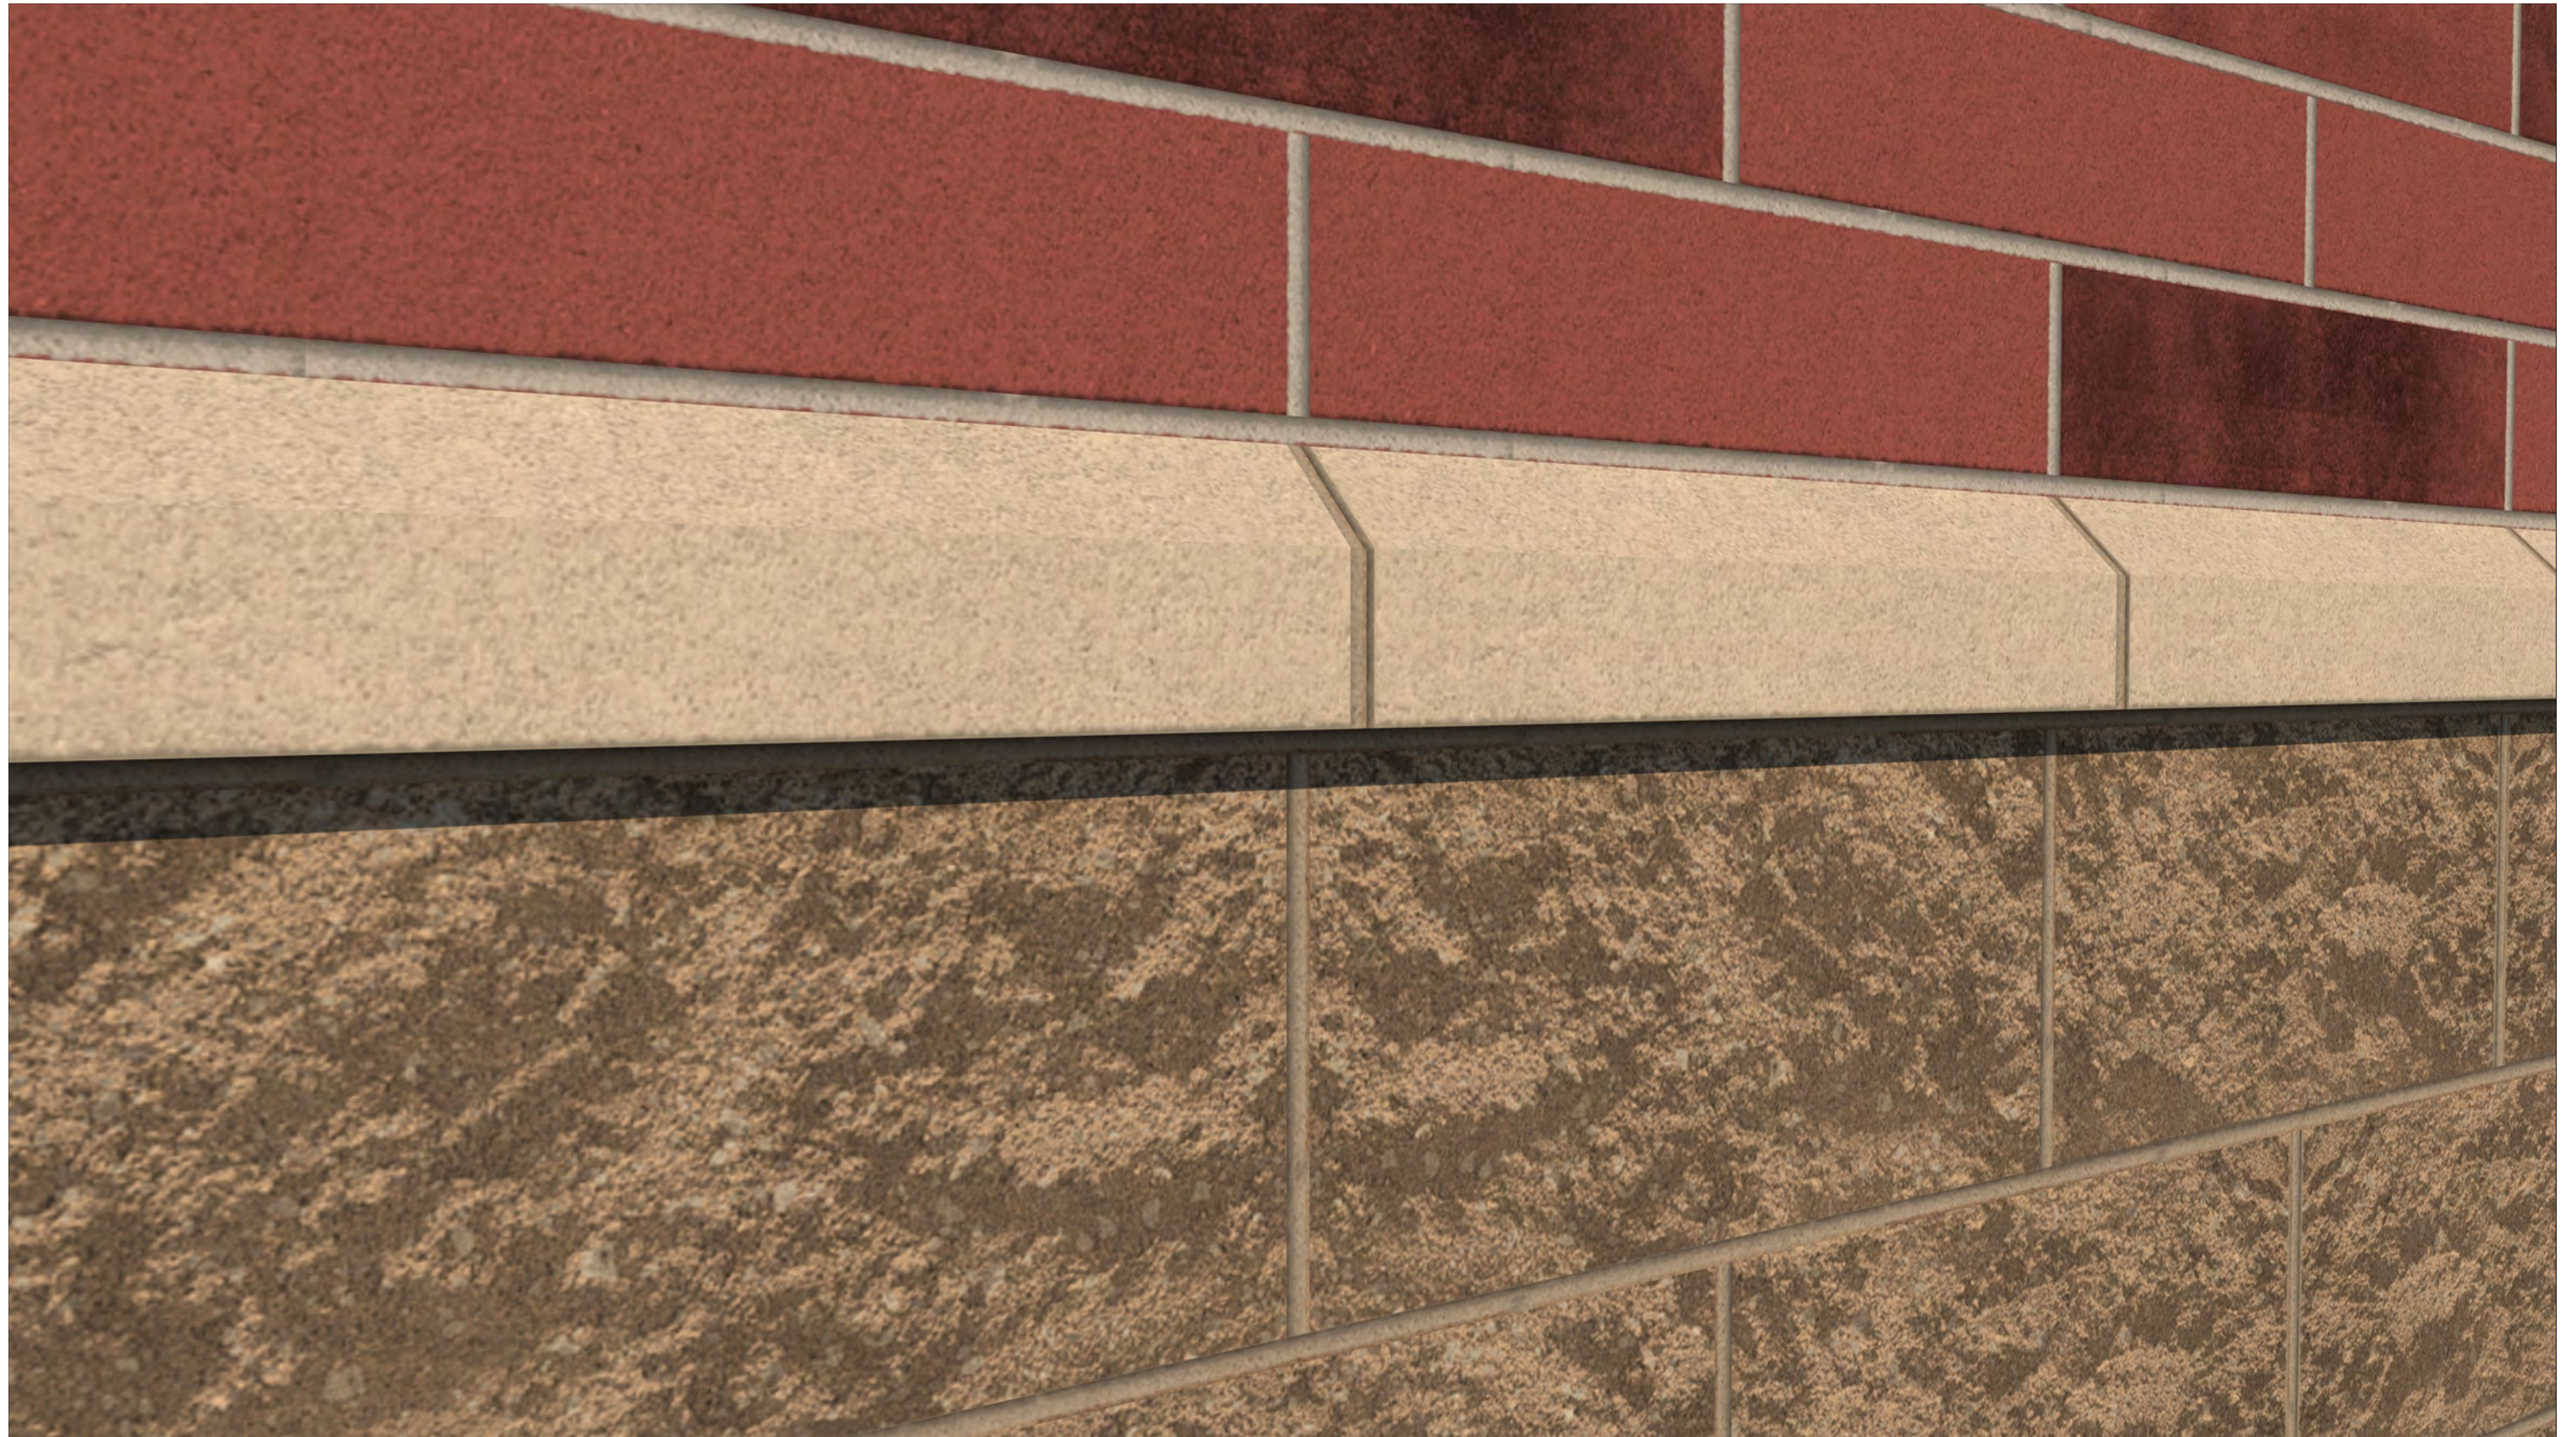

Concrete Masonry Sill Unit




Spec-Brik Veneer Details

Drawing No. 7003

REVISIONS		
	MM/DD/YY	REMARKS
1	12 /05 /19	Added Drawings
2	--/--/--	...
3	--/--/--	...
4	--/--/--	...
5	--/--/--	...

03

A

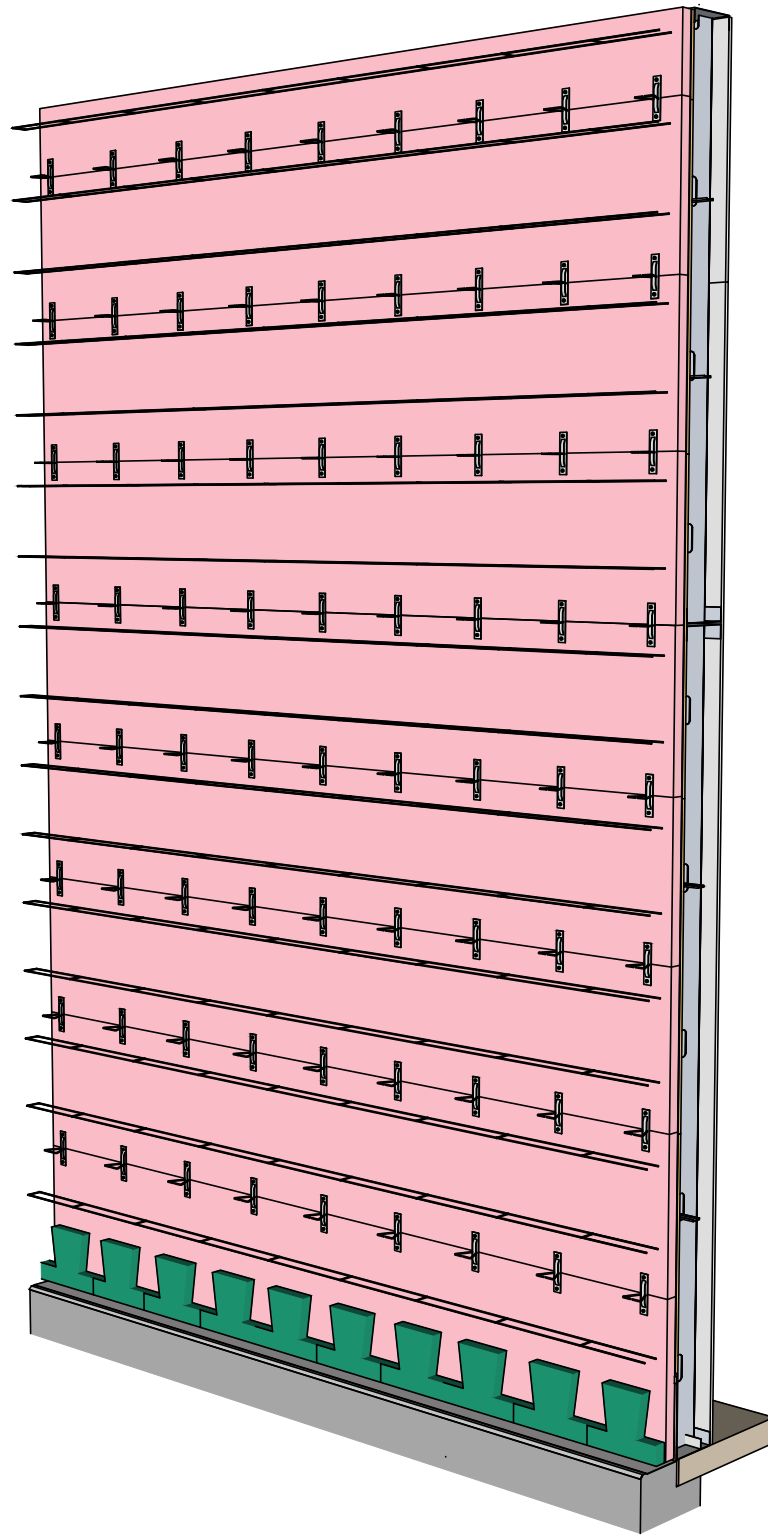

Wall Assembly Shown without Veneer



Spec-Brik Veneer Details

Drawing No. 7003

REVISIONS		
	MM/DD/YY	REMARKS
1	12 /05 /19	Added Drawings
2	--/--/--	...
3	--/--/--	...
4	--/--/--	...
5	--/--/--	...

04

A